

DO NOT SCALE OF DRAWING

Brief Specificat.ion

Profiled Steel.
'J' gutters to 4 sides.
Floor Loading: 2.5kn.
Ceiling Height: 2235mm.
Insulated Walls & roof 60mm.

External Finishes Gloss Painted

Main Body: Mushroom 10B19
Fascia & gutters: Black 00E53
Jacklegs: Black 00E53
Plinth: Mushroom 10B19
Door: Red 04E53


Internal finish colours

Walls White polyply
Ceiling White painted plywood ceiling
Floor Polyflor non slip vinyl to floor
colour Elmwood 4520
Timber Arch & window lining: Donkey
Brown finish
Brown Plastic skirting & top lath.

Windows Aluminium

Mill finish, single glazed,
H/L 600w x 300h,
cill ht 1721mm.

Profiled Steel: Painted
Framing: 45mm
Prod No:
Fleet No:

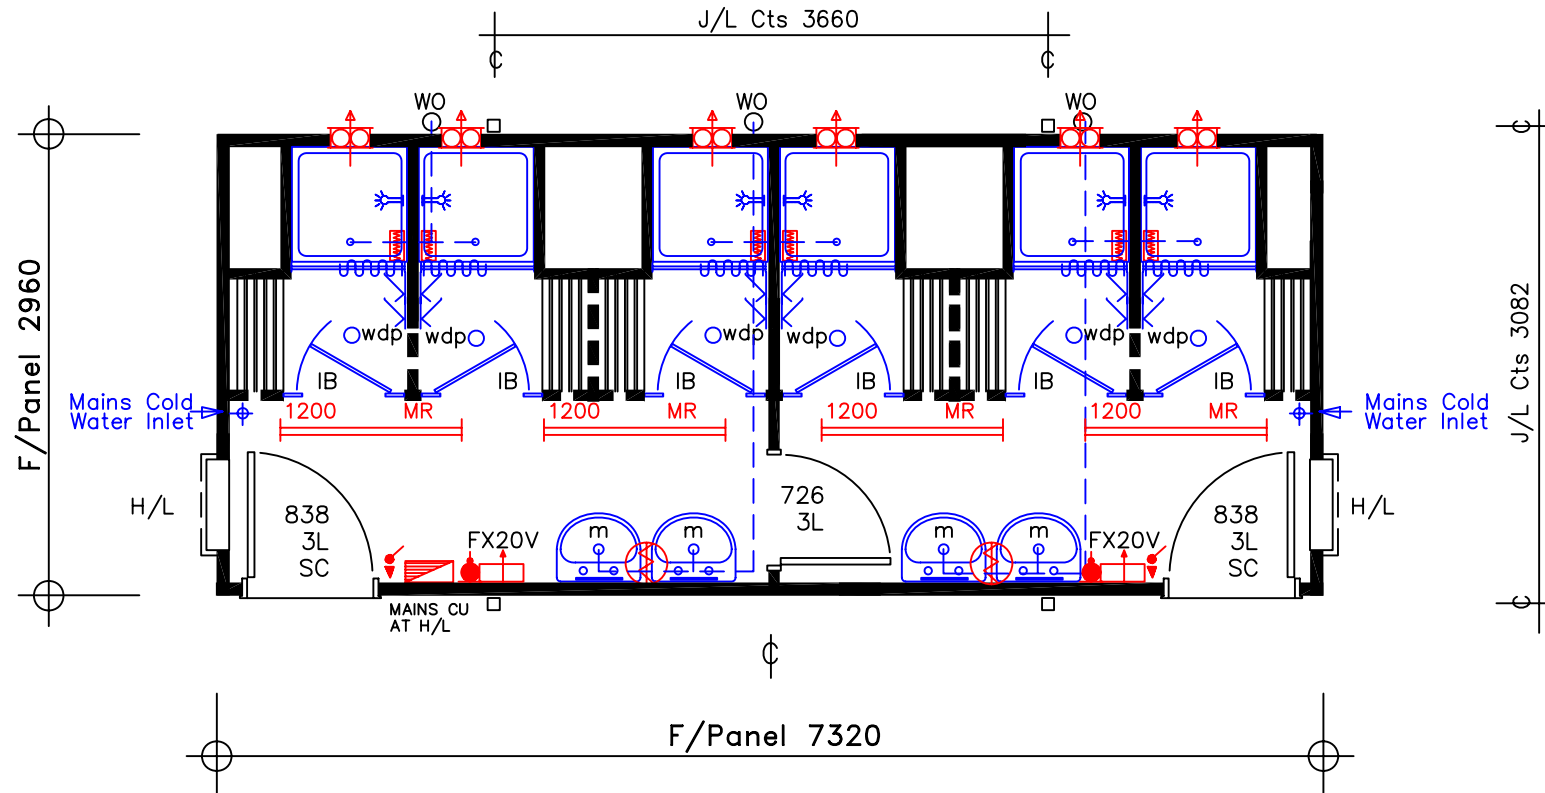

Wernick Hire Ltd

Title: 6 Berth Shower 7.3m x 2.7m,
Steel Anti-Vandal unit. 2000 Range.

Client:

Date: 12.03.07
Dwg No: 07.10451.2
Drawn: C.T.
Rev:
Scale: 1:50 A4

THE COMPLETE HIRE SERVICE FOR PORTABLE BUILDINGS