

Brief Specification, System 2000

Flat mono-pitched roof, Uniroof single layer blanket system.

Vented end soffit. Steel flat fascia

Floor designed to a 2.5kN loading.

Fixed plasterboard ceiling 2235mm ht.

Ext Plastisol, wall framing 57mm.

Insulation to walls, roof & floor 50mm.

Crompton Light fittings

External finish Plastisol & colours

Plastisol Wall & corner colour;

Mushroom 10B19

Painted plinth; 10B19

Steel Fascia & Jacklegs gloss;

Black 00E53

Timber door frame gloss; 00E53

Timber door gloss; Red 04E53

PVC fallpipes; Black

Internal finishes

Walls: White polyply.

Ceiling: White painted plywood.

Floor: Marley 1.5 vinyl FL41

c/w Black PVC skirting.

Top lath; Brown Plastic

Door & Window linings; White polyply

Architraves, internal & external corners;

White Plastic

Coldwatchers c/w thermostat.

Windows Aluminium

Mill finish, single glazed,

HL 1 600w x 300h,

obscure glazed.

cill ht 1721mm.

DO NOT SCALE OF DRAWING

Timber: Plastisol

Framing: 57mm

Prod No: 6626 - 6637

Fleet No: N/A

Stickers: N/A

Prod No:
(delete as required)

6626

6627

6628

6629

6630

6631

6632


6633

6634

6635

6636

6637

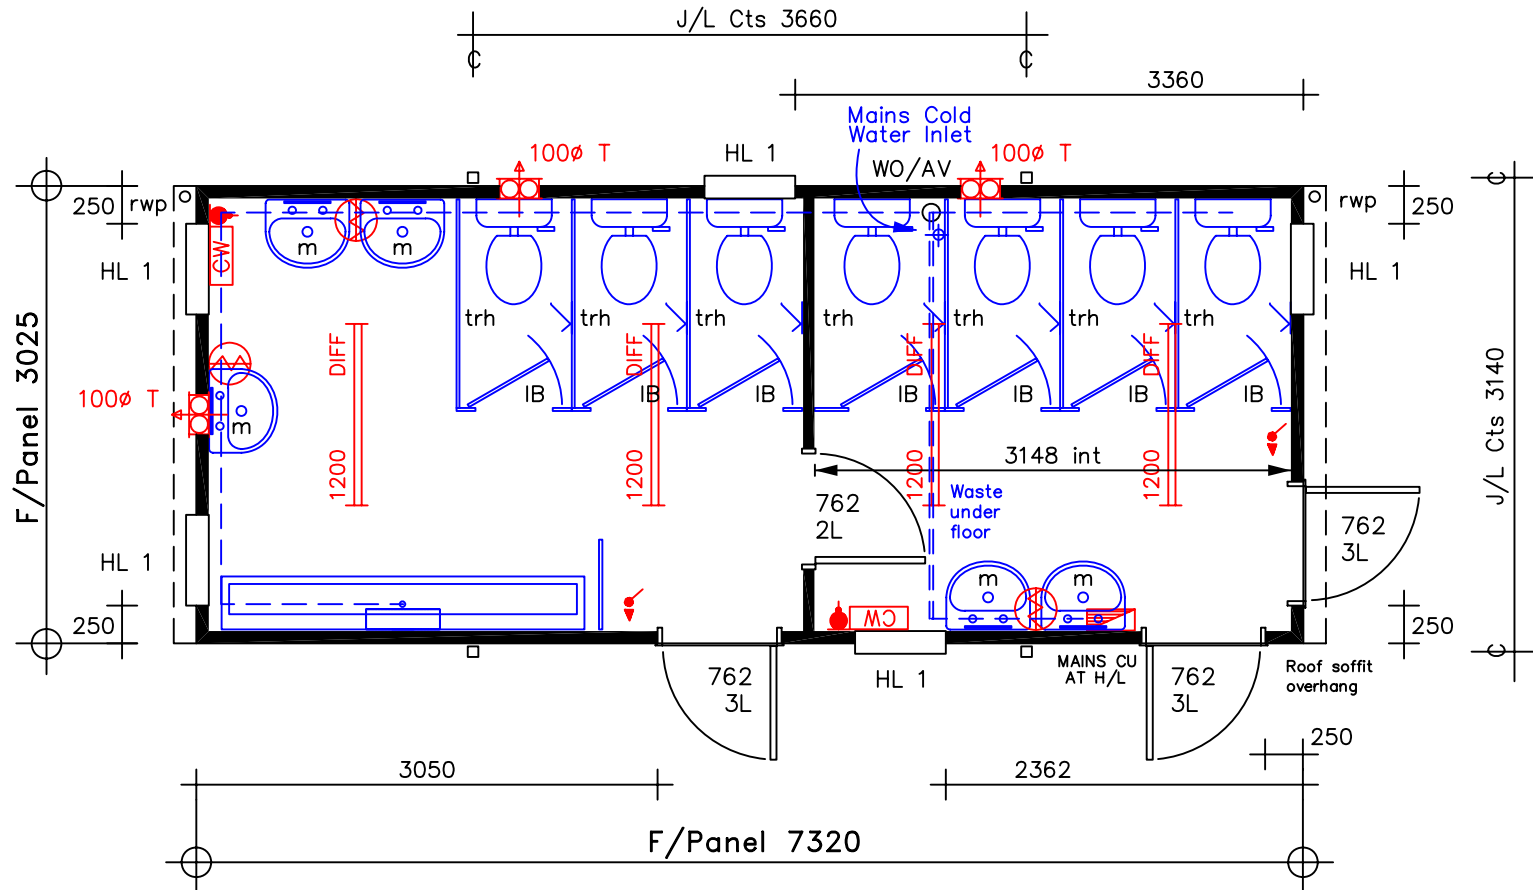

Wernick Hire Ltd

Title: 3 + 4 WC Unit 7.3m x 2.7m,
Timber jackleg unit. 2000 Range. 12 No. Units.

Client:

Date: 10.04.07
Drawn: S F
Scale: A4 1:50

Dwg No: 07.10552.1
Rev: B: Production Issue
17.04.07

THE COMPLETE HIRE SERVICE FOR PORTABLE BUILDINGS